


This drawing is not to be scaled. The architect is to be informed of any errors before work proceeds. The general contractor is responsible for checking all dimensions.

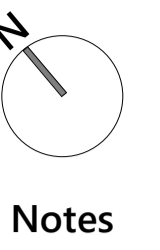


Notes


Rooms forming part of Phase 1 works:

- No
- Yes

Extract plan of Workshop Outbuilding below:

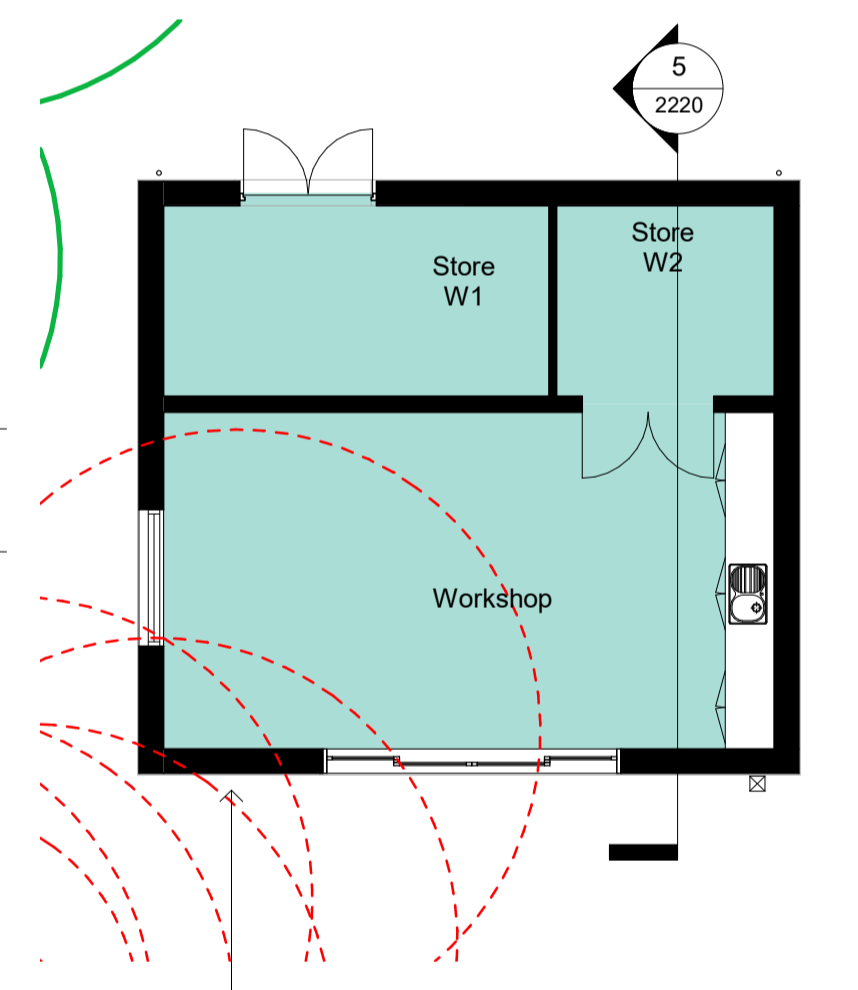

New Workshop Outbuilding (see sheet 2006)

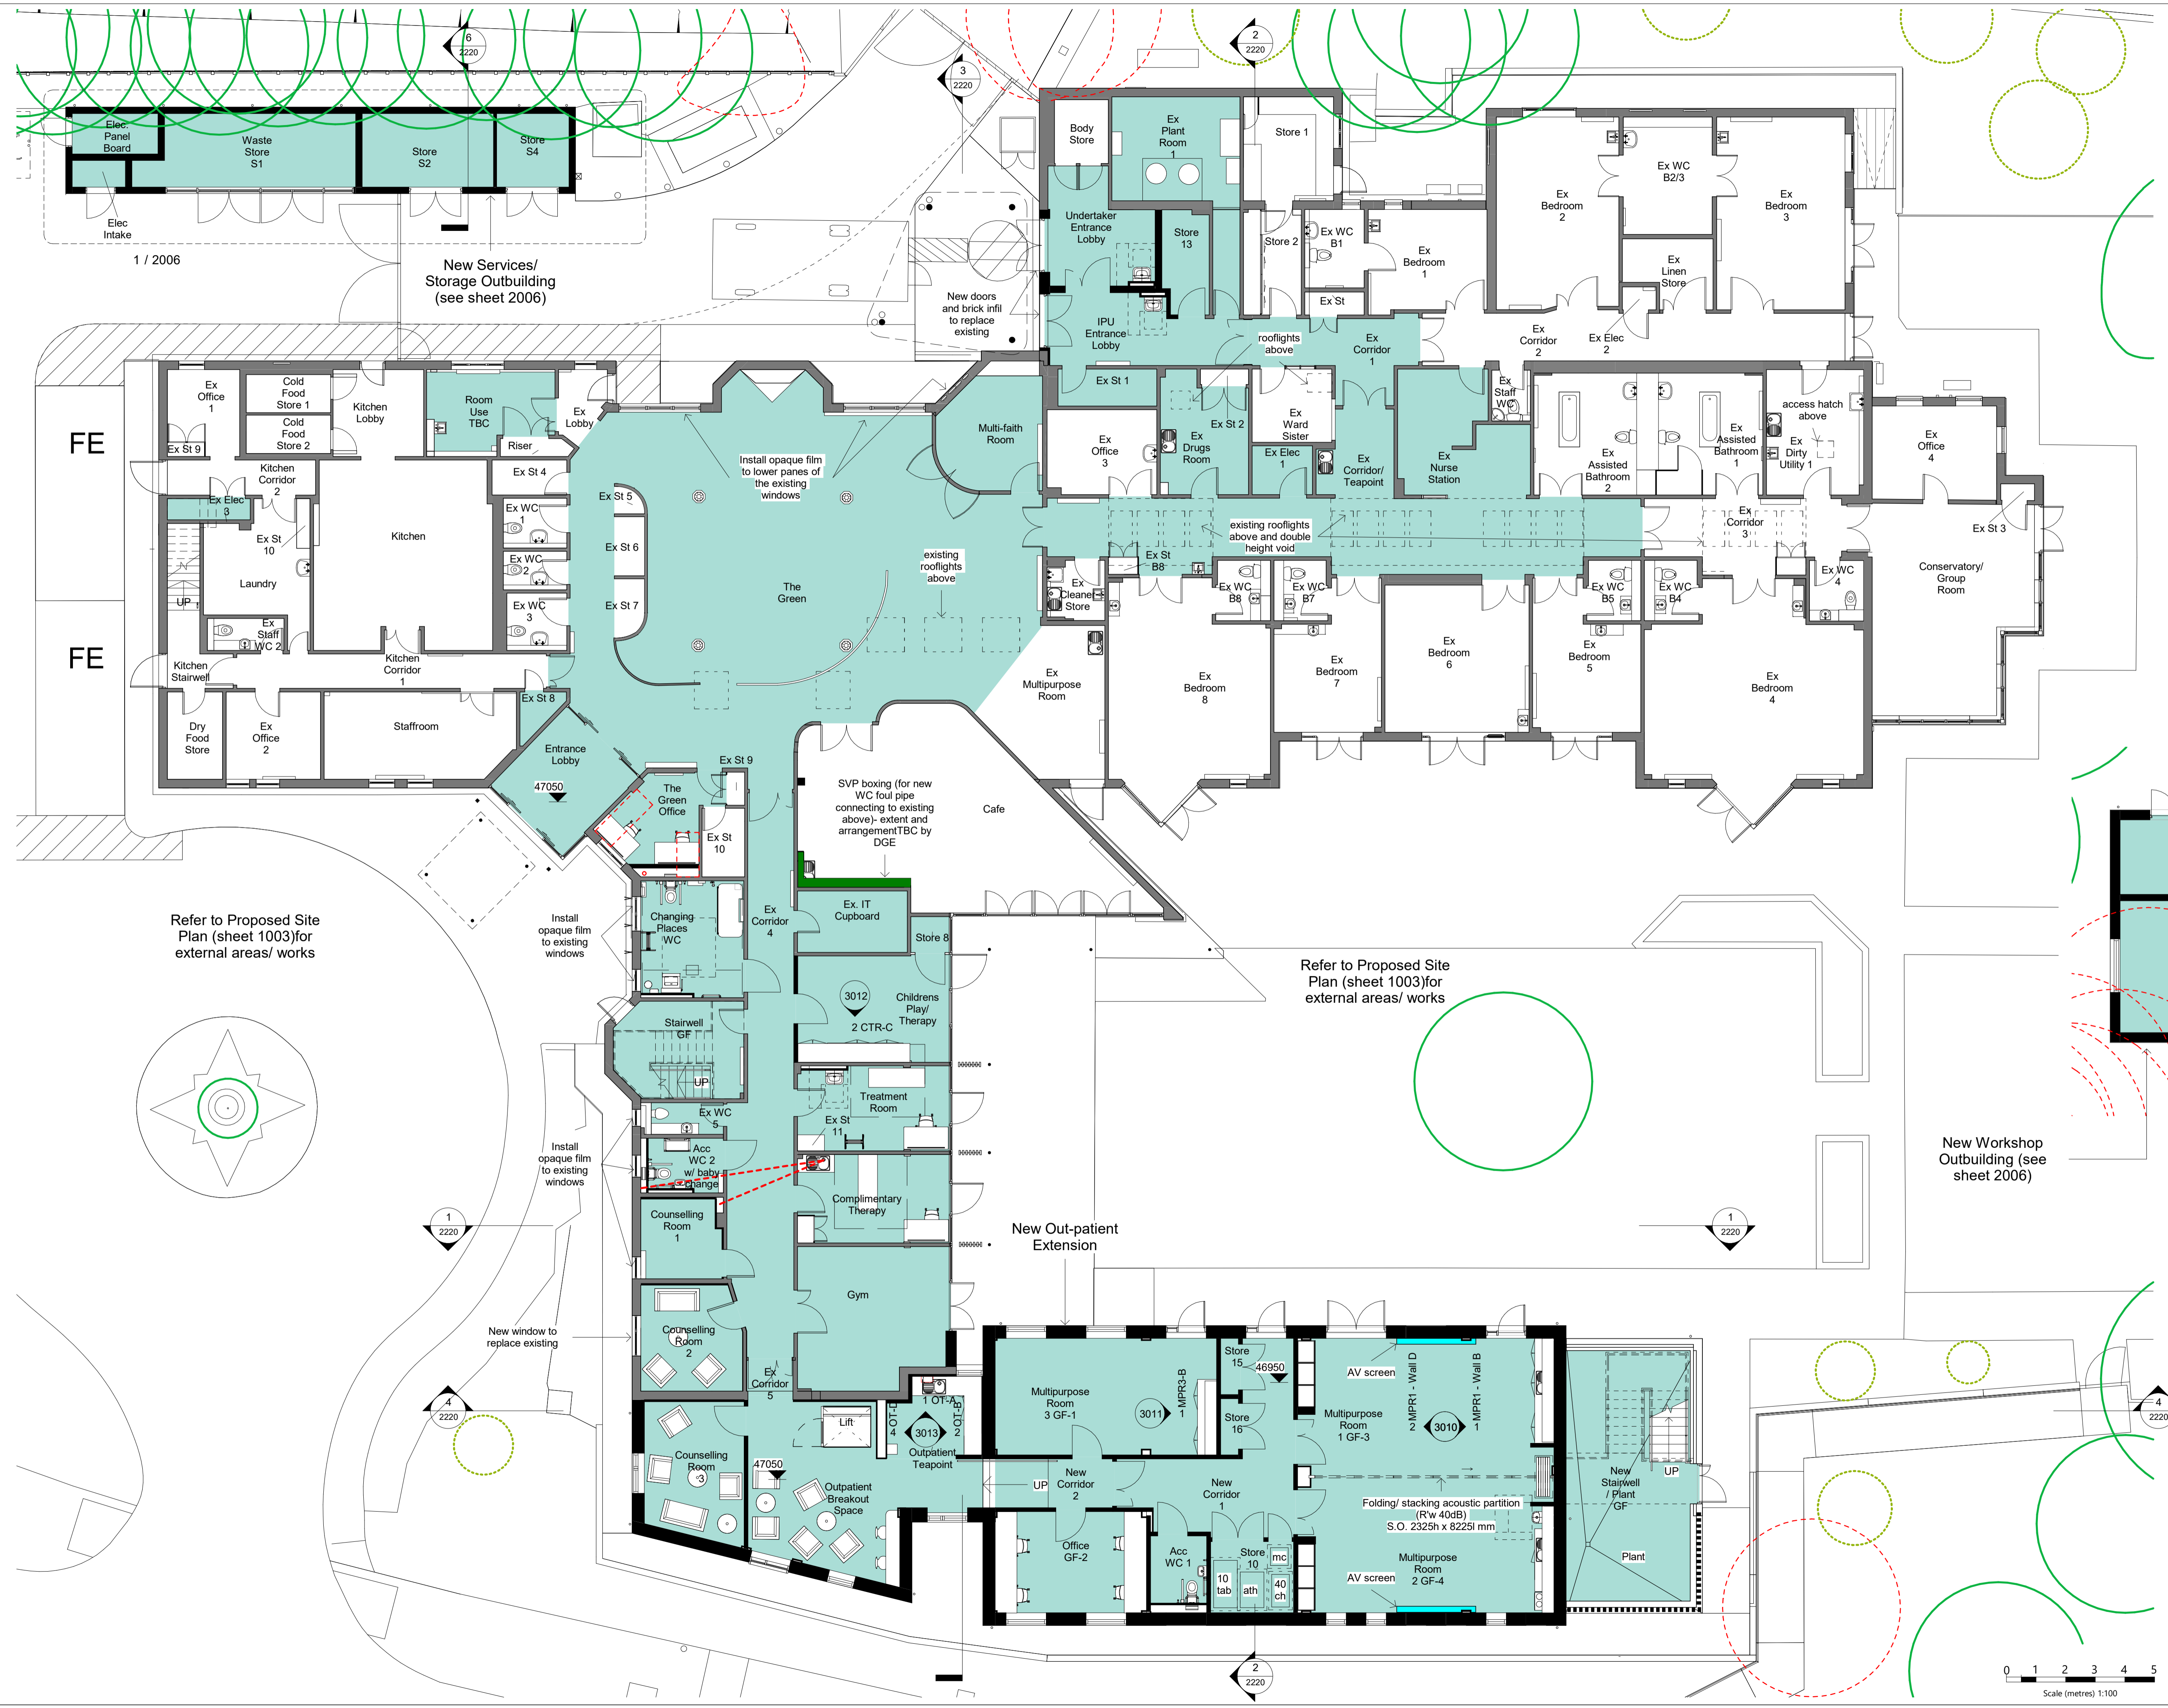

New Services/ Storage Outbuilding (see sheet 2006)

Install opaque film to lower panes of the existing windows

existing rooflights above

existing rooflights above and double height void

SVP boxing (for new WC foul pipe connecting to existing above)- extent and arrangement TBC by DGE

Refer to Proposed Site Plan (sheet 1003) for external areas/ works

Refer to Proposed Site Plan (sheet 1003) for external areas/ works

Install opaque film to existing windows

Install opaque film to existing windows

New window to replace existing

New Out-patient Extension

Rev	Date	Description	Drwn
P6	18/02/2022	Issued for information	MB
P5	14/02/2022	Issued for information/ comment	MB
P4	08/02/2022	Issued for information/ comment	MB
P3	02/02/2022	Issued for comment	MB
P2	17/01/2022	Stage 3 Issue - DRAFT	MB
P1	22/11/2021	Issued for information	MB

rhp partnership architects
28 Foundry Street Brighton BN1 4AT
T 01273 645220
www.rhpartnership.co.uk
brighton@rhpartnership.co.uk


Project
Ellenor Hospice

Drawing
Proposed Ground Floor Plan - Phase 1 works


Project	originator	volume level	type	role	number	revision
P0299-RHP-ZZ-GF-PL-A-					2012	P6

Scale(s)	RHP Project	First Issued	Drwn	Chkd
1: 100@A1		22/11/21	MB	NH

Status: Preliminary

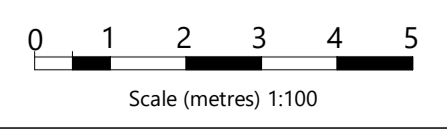

This drawing is not to be scaled. The architect is to be informed of any errors before work proceeds. The general contractor is responsible for checking all dimensions.

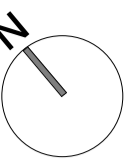


Notes

Rooms forming part of Phase 1 works:

- No
- Yes

Extract plan of Workshop Outbuilding below:

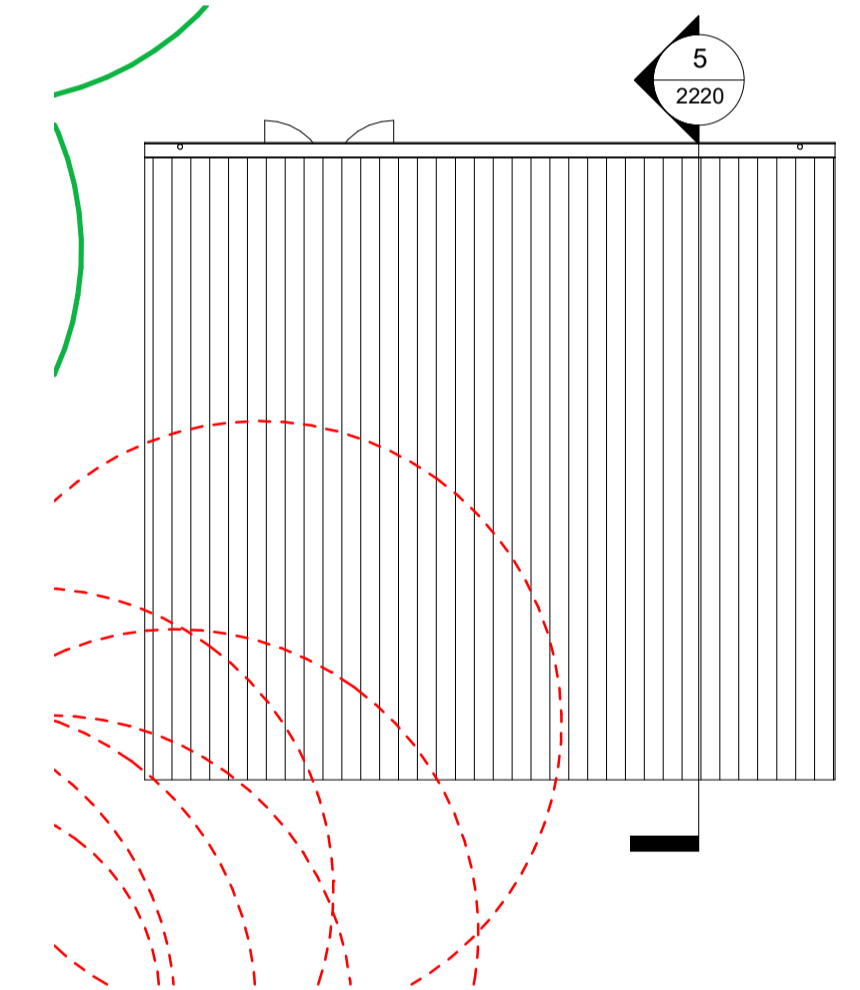

Refer to Proposed Site Plan (sheet 1003) for external areas/ works

Refer to Proposed Site Plan (sheet 1003) for external areas/ works

Rev	Date	Description	Drwn
P6	18/02/2022	Issued for information	MB
P5	14/02/2022	Issued for information/ comment	MB
P4	08/02/2022	Issued for information/ comment	MB
P3	02/02/2022	Issued for comment	MB
P2	17/01/2022	Stage 3 Issue - DRAFT	MB
P1	22/11/2021	Issued for information	MB

rhp r h partnership architects
 28 Foundry Street Brighton BN1 4AT
 T 01273 645220
 www.rhpartnership.co.uk
 brighton@rhpartnership.co.uk

Project
 Ellenor Hospice

Drawing
 Proposed First Floor Plan
 - Phase 1 works -

Project originator volume level type role number revision
 P0299-RHP-ZZ-01-PL-A- 2013 P6

Scales: RHP Project First Issued Drwn Chkd
 1: 100@A1 22/11/21 MB NH

Status Suitability
 Preliminary P6

